
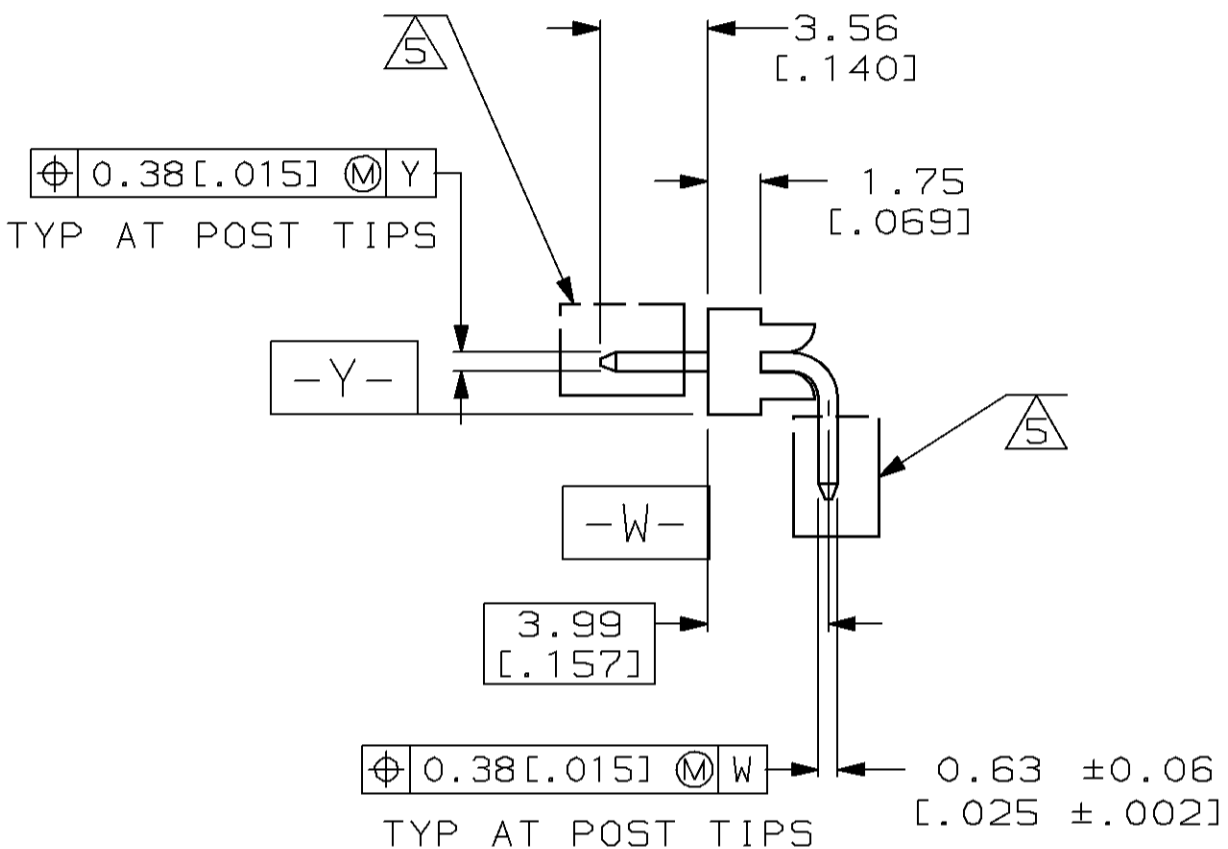
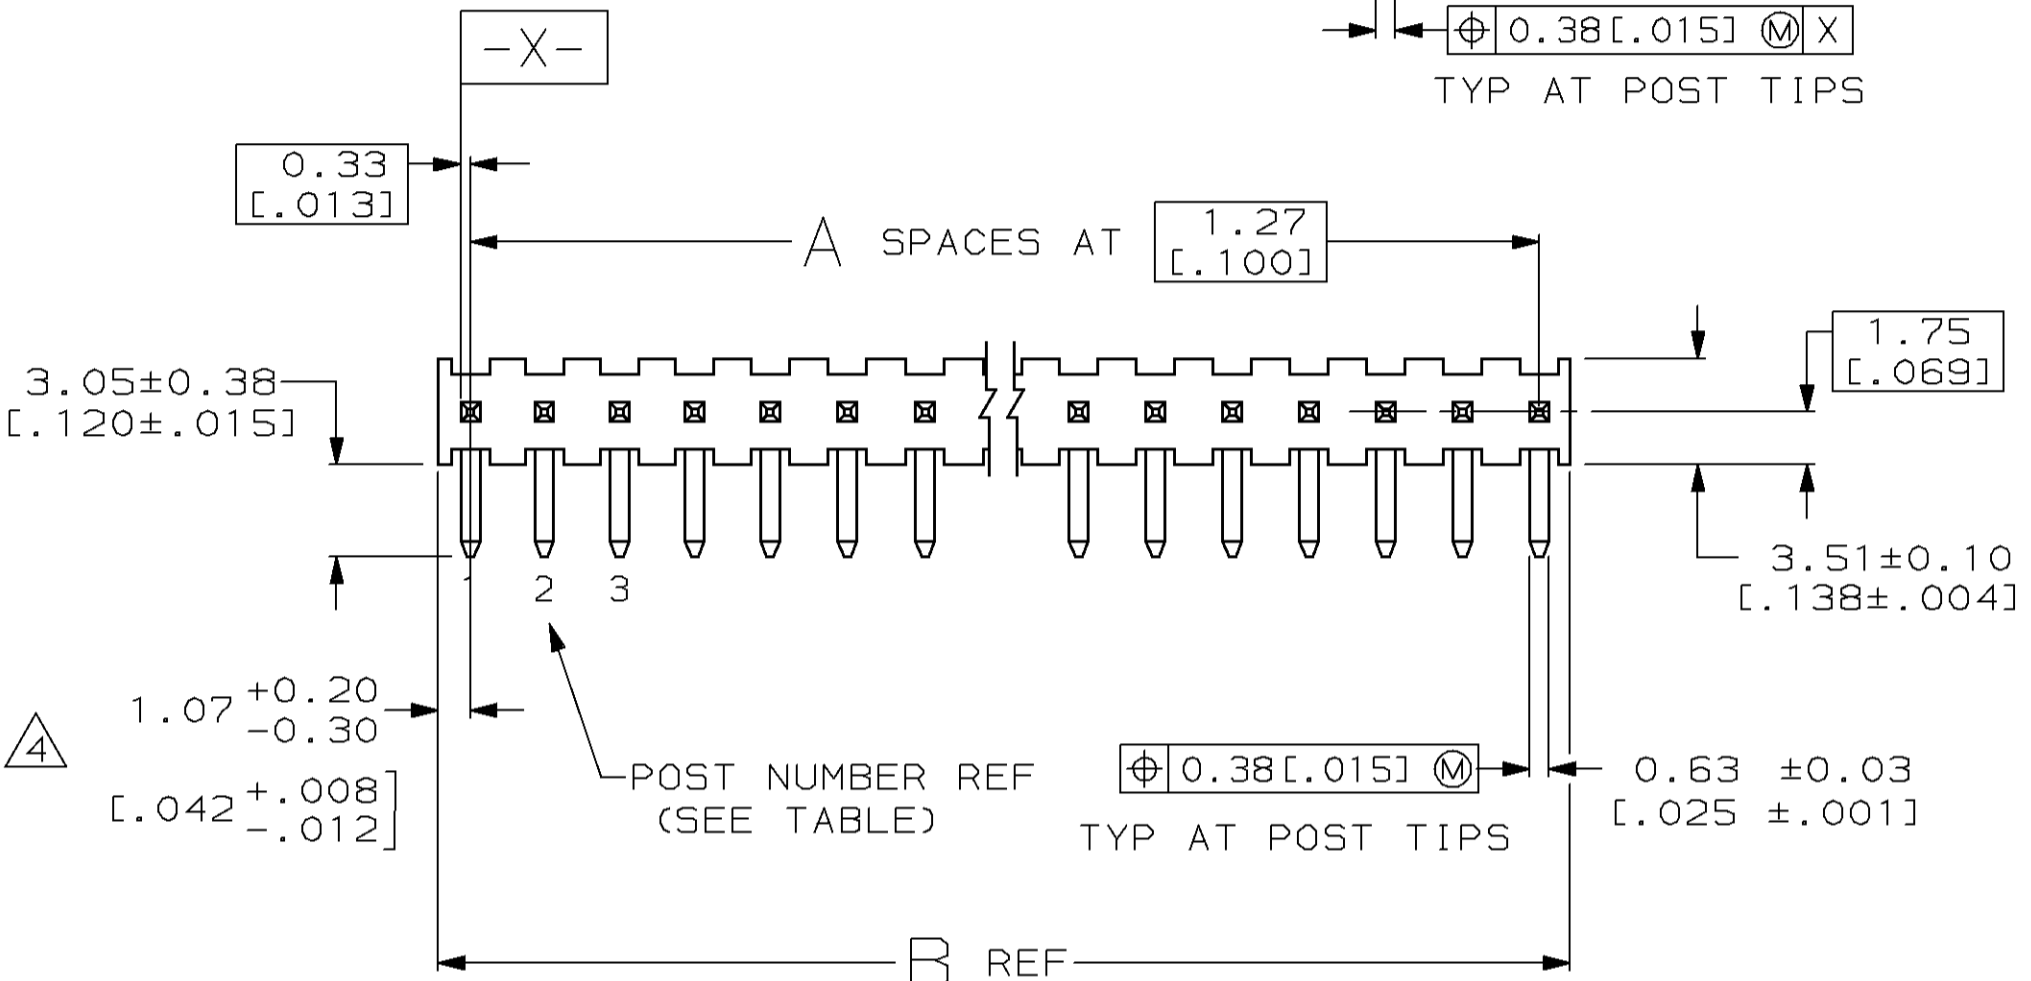


THIS DRAWING IS UNPUBLISHED. RELEASED FOR PUBLICATION  
 © COPYRIGHT 19 BY AMP INCORPORATED. ALL INTERNATIONAL RIGHTS RESERVED.

Loc	DIST	P	F	ZONE	LTR	DESCRIPTION	DATE	APPD
AD	39				0	RELEASED	2-24-92	RF
					A	REV PER 0010-0476-94 JK	4-4-94	GD
					B	REV PER 0010-0705-96	8-2-96	SS
					C	REV PER 0310-0146-97	6-24-97	SS

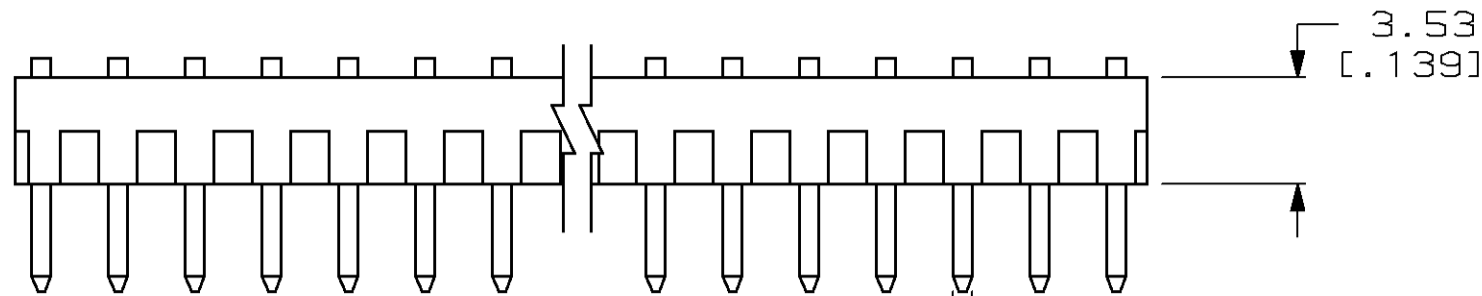

- ① HSG: GLASS FILLED NYLON, COLOR - BLACK
- ② POSTS: PHOSPHOR BRONZE
- ③ FINISH: 0.00254-0.00508 [0.000100-.000200] TIN-LEAD OVER 0.00127 [0.000050] MIN NICKEL ON ENTIRE POST
- ④ THE NOTED DIMENSION APPLIES AT THE INTERSECTION OF THE POST AND HOUSING
- ⑤ RETENTION FEATURE FOR 1.57 [0.062] THICK PC BOARD PER MANUFACTURER'S DESIGN AND CUSTOMER'S APPROVAL. (SEE TABLE FOR LOCATIONS)

RETENTION FEATURE LOCATION	POST NUMBER OMITTED	B	A	NO OF ACTIVE POSN	NO OF POSN	PART NUMBER	
	1, 6	2	14.83 [0.584]	4	5	6	104836-3
<del>OBSOLETE</del>	1,3,5,7,13,15,17,18	2,4,6,8,10,12,14,16	45.31 [1.784]	17	10	18	104836-2
<del>OBSOLETE</del>	NONE	2,4,5,7,9	24.99 [0.984]	9	5	10	104836-1



DO NOT SCALE PRINT. UNLESS SPECIFIED DIMENSIONS IN mm [INCHES] TOLERANCES ON: 2 PLC DEC ± 0.13 [0.005] 3 PLC DEC ± - ANGLES ± -		DR 2-24-92 S. SHUEY		AMP INCORPORATED Harrisburg, Pa. 17105	
MATERIAL HOUSING: ① POSTS: ②		CHK 2-28-92 R. FEIDT			
FINISH ③		APPD 2-28-92 R. FEIDT		NAME HDR ASSY, MOD II, RTANG, .100¢	
		APPD 2-28-92 R. FEIDT		SIZE C	
		PRODUCT SPEC -		CAGE CODE 00779	
		APPLICATION SPEC -		DRAWING NO 104836	
		WEIGHT -		SCALE 4:1	
				SHEET 1 OF 1	